

APPENDIX 1

**Footway or
Footpath to
Become Cycle
Track**



Rev.	Date	Revisions	Check Date	Appv. Date

**EAST AYRSHIRE COUNCIL
ROADS DIVISION**

Head of Roads and Transportation :
James T. Kane BSc. C.Eng. FICE. FIHT
Design Office :
Greenholm Street, Kilmarnock, KA1 4DJ

Title :

KILMARNOCK CYCLE ROUTES
REDETERMINATION OF THE
PUBLIC RIGHT OF PASSAGE
LAYOUT PLAN No 1
NORTH KILMARNOCK

Scale : NTS Date : October 2007

Prepared By : TSA Checked By :

Traced By : ACAD Approved By :

Drawing No :

LAYOUT - No 1

Rev.:

File No :

1/8/16

DRAWING STATUS	
Preliminary	Contract
Tender	Record




**East Ayrshire
Council**

FILE DIRECTORY/NAME :

Drawing Size : 420 x 197 (A3)

APPENDIX 1


Footway or Footpath to Become Cycle Track

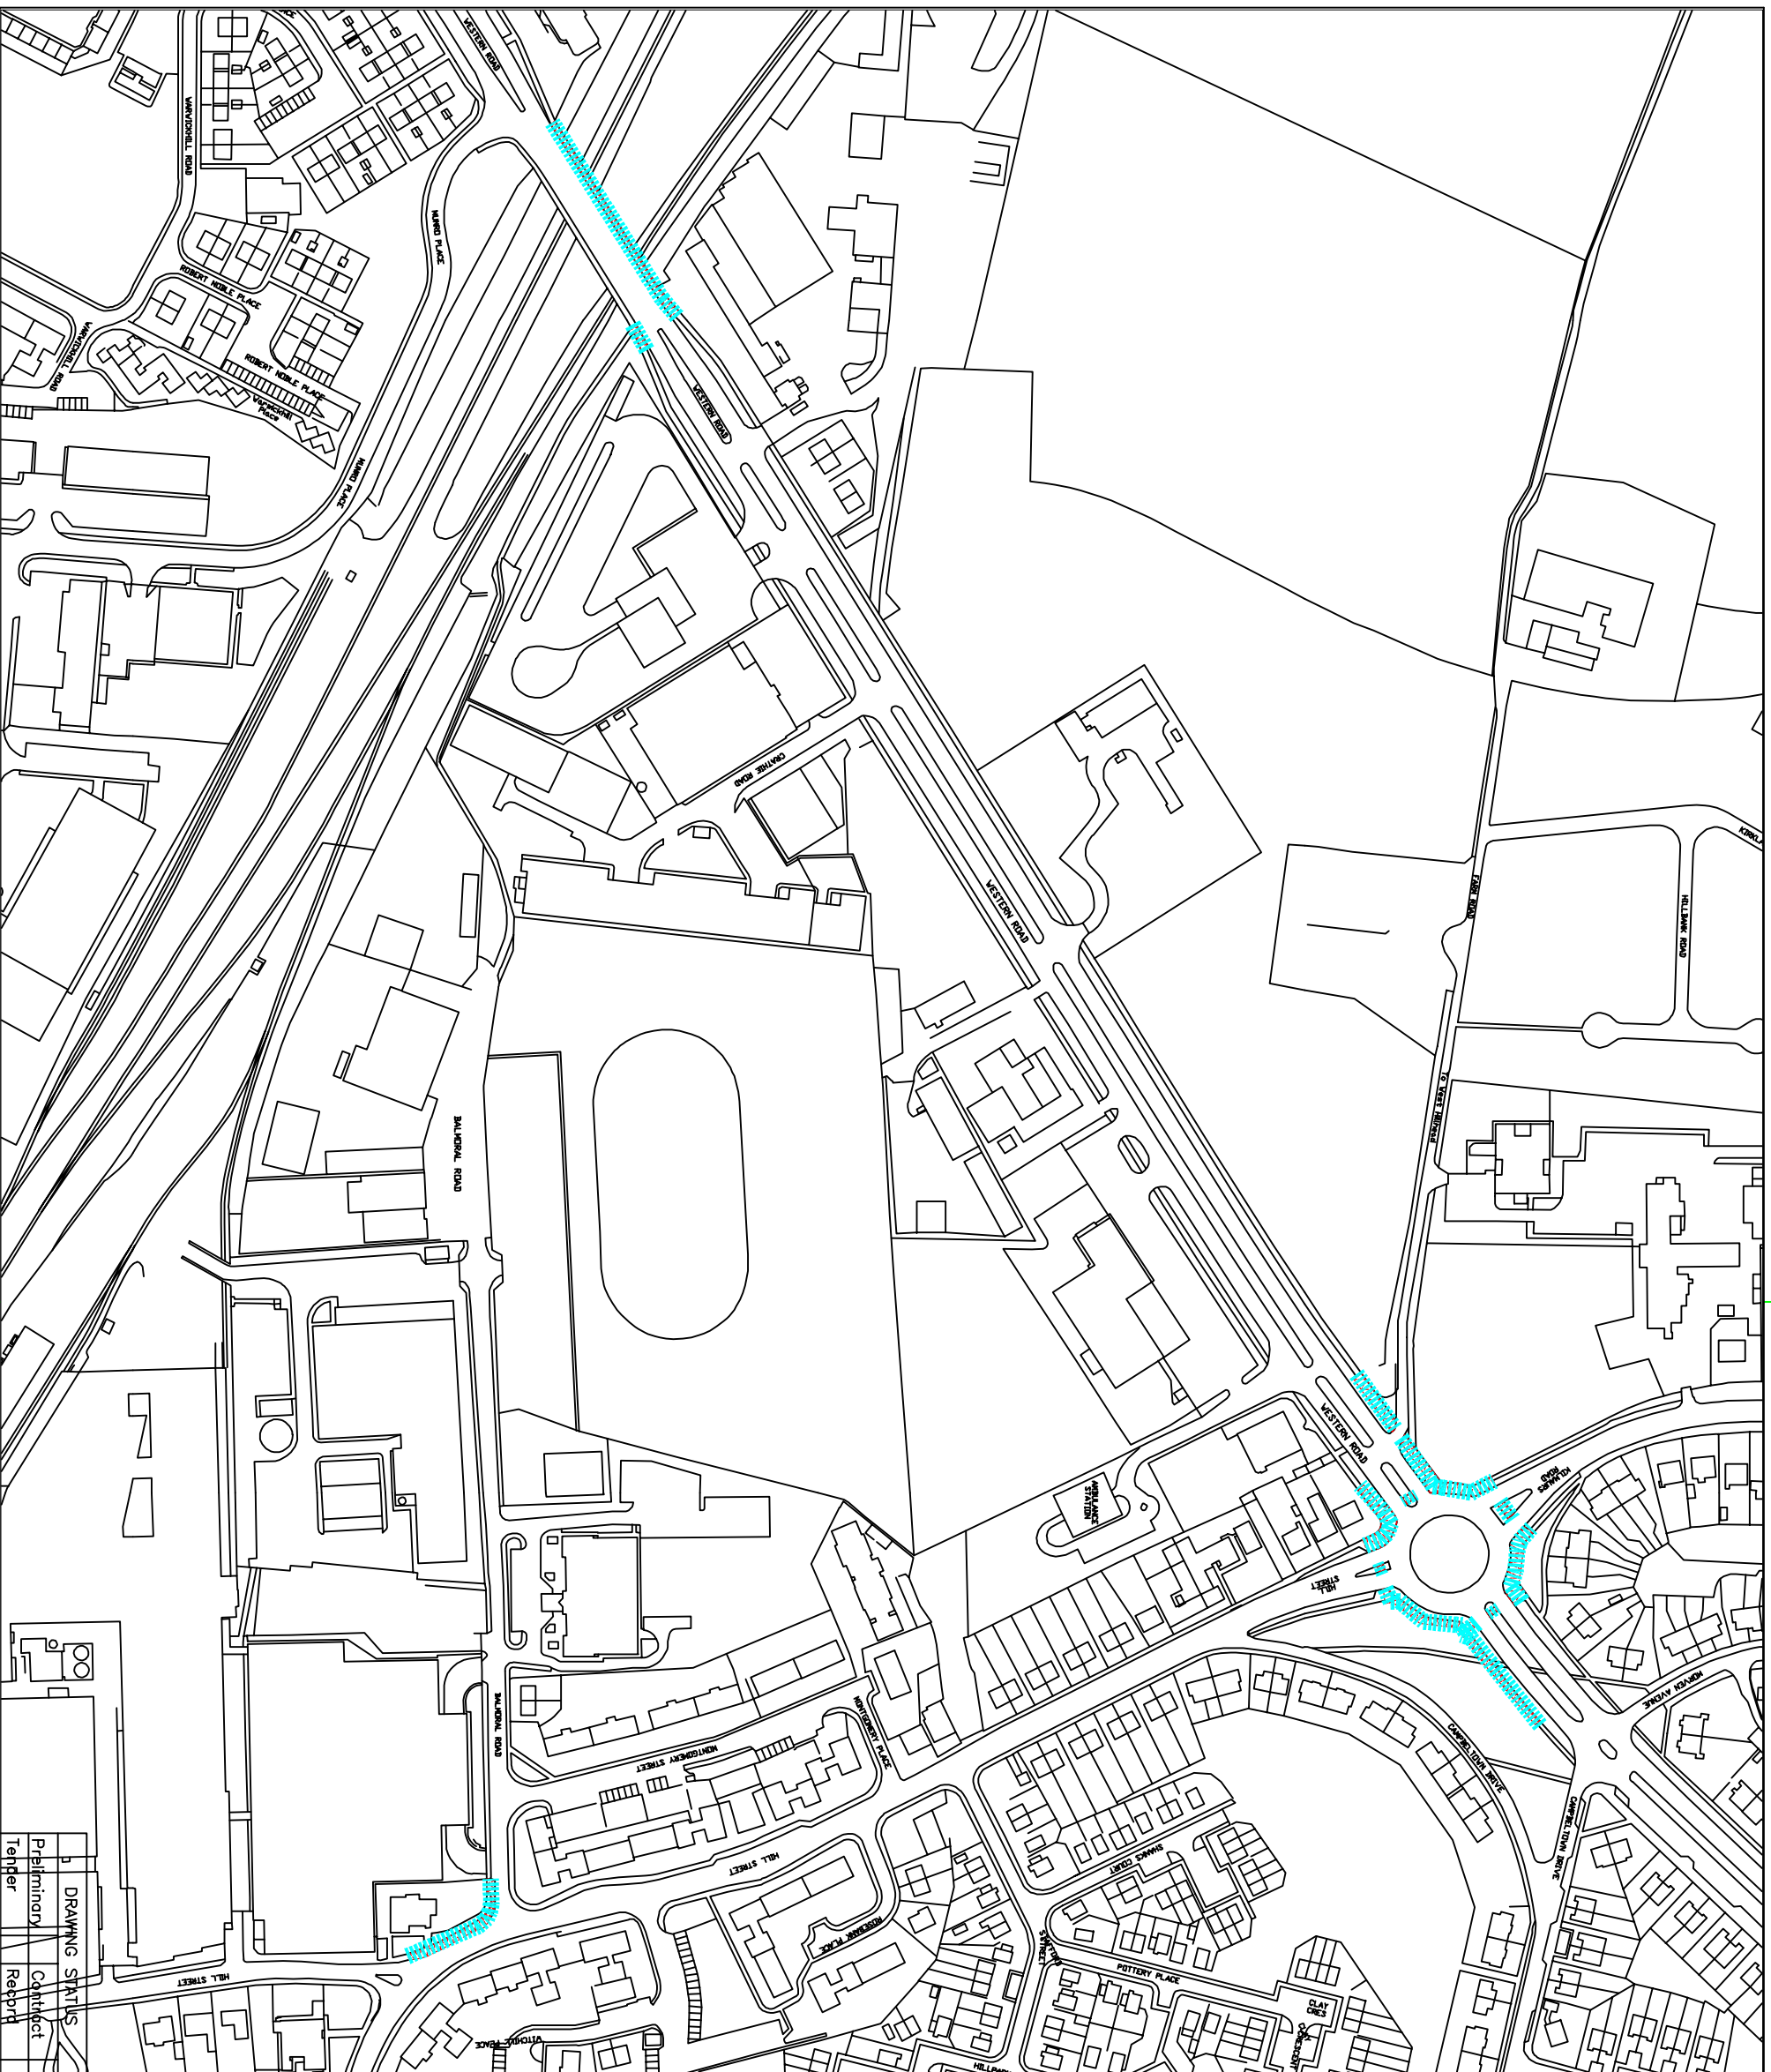

Rev.	Date	Revisions	Check Date	Appv. Date

EAST AYRSHIRE COUNCIL
ROADS DIVISION

Head of Roads and Transportation :
James T. Kane BSc. C.Eng. FICE. FIHT

Design Office :
Greenholm Street, Kilmarnock, KA1 4J1

Title :
KILMARNOCK CYCLE ROUTES

REDEFINITION OF THE


PUBLIC RIGHT OF PASSAGE

LAYOUT PLAN No 2

WESTERN ROAD

Scale : NTS	Date : October 2007
Prepared By : TSA	Checked By :
Traced By : ACAD	Approved By :
Drawing No : LAYOUT - No 2	
Rev. :	
File No : T/8/16	

1	DRAWING STATUS
	Preliminary
	Contract
	Revised
	Temp



East Ayrshire
COUNCIL

Drawing size : 420 x 197 (A3)

APPENDIX 1

**Footway or
Footpath to
Become Cycle
Track**



Rev. Date	Revisions	Check Date	Appv. Date

**EAST AYRSHIRE COUNCIL
ROADS DIVISION**

Head of Roads and Transportation :
James T. Kane BSc. C.Eng. FICE. FIHT

Design Office :
Greenholm Street, Kilmarnock, KA1 4DJ

**KILMARNOCK CYCLE ROUTES
REDETERMINATION OF THE
PUBLIC RIGHT OF PASSAGE
LAYOUT PLAN No 3
TOWN CENTRE**

Scale : NTS Date : October 2007
Prepared By : TSA Checked By :
Traced By : ACAD Approved By :
Drawing No :
LAYOUT - No 3

Rev. 1
File No :
T/8/16




**East Ayrshire
Council**
Drawing size : 420 x 197 (A3)

FILE DIRECTORY/NAME :

APPENDIX 1

**Footway or
Footpath to
Become Cycle
Track**

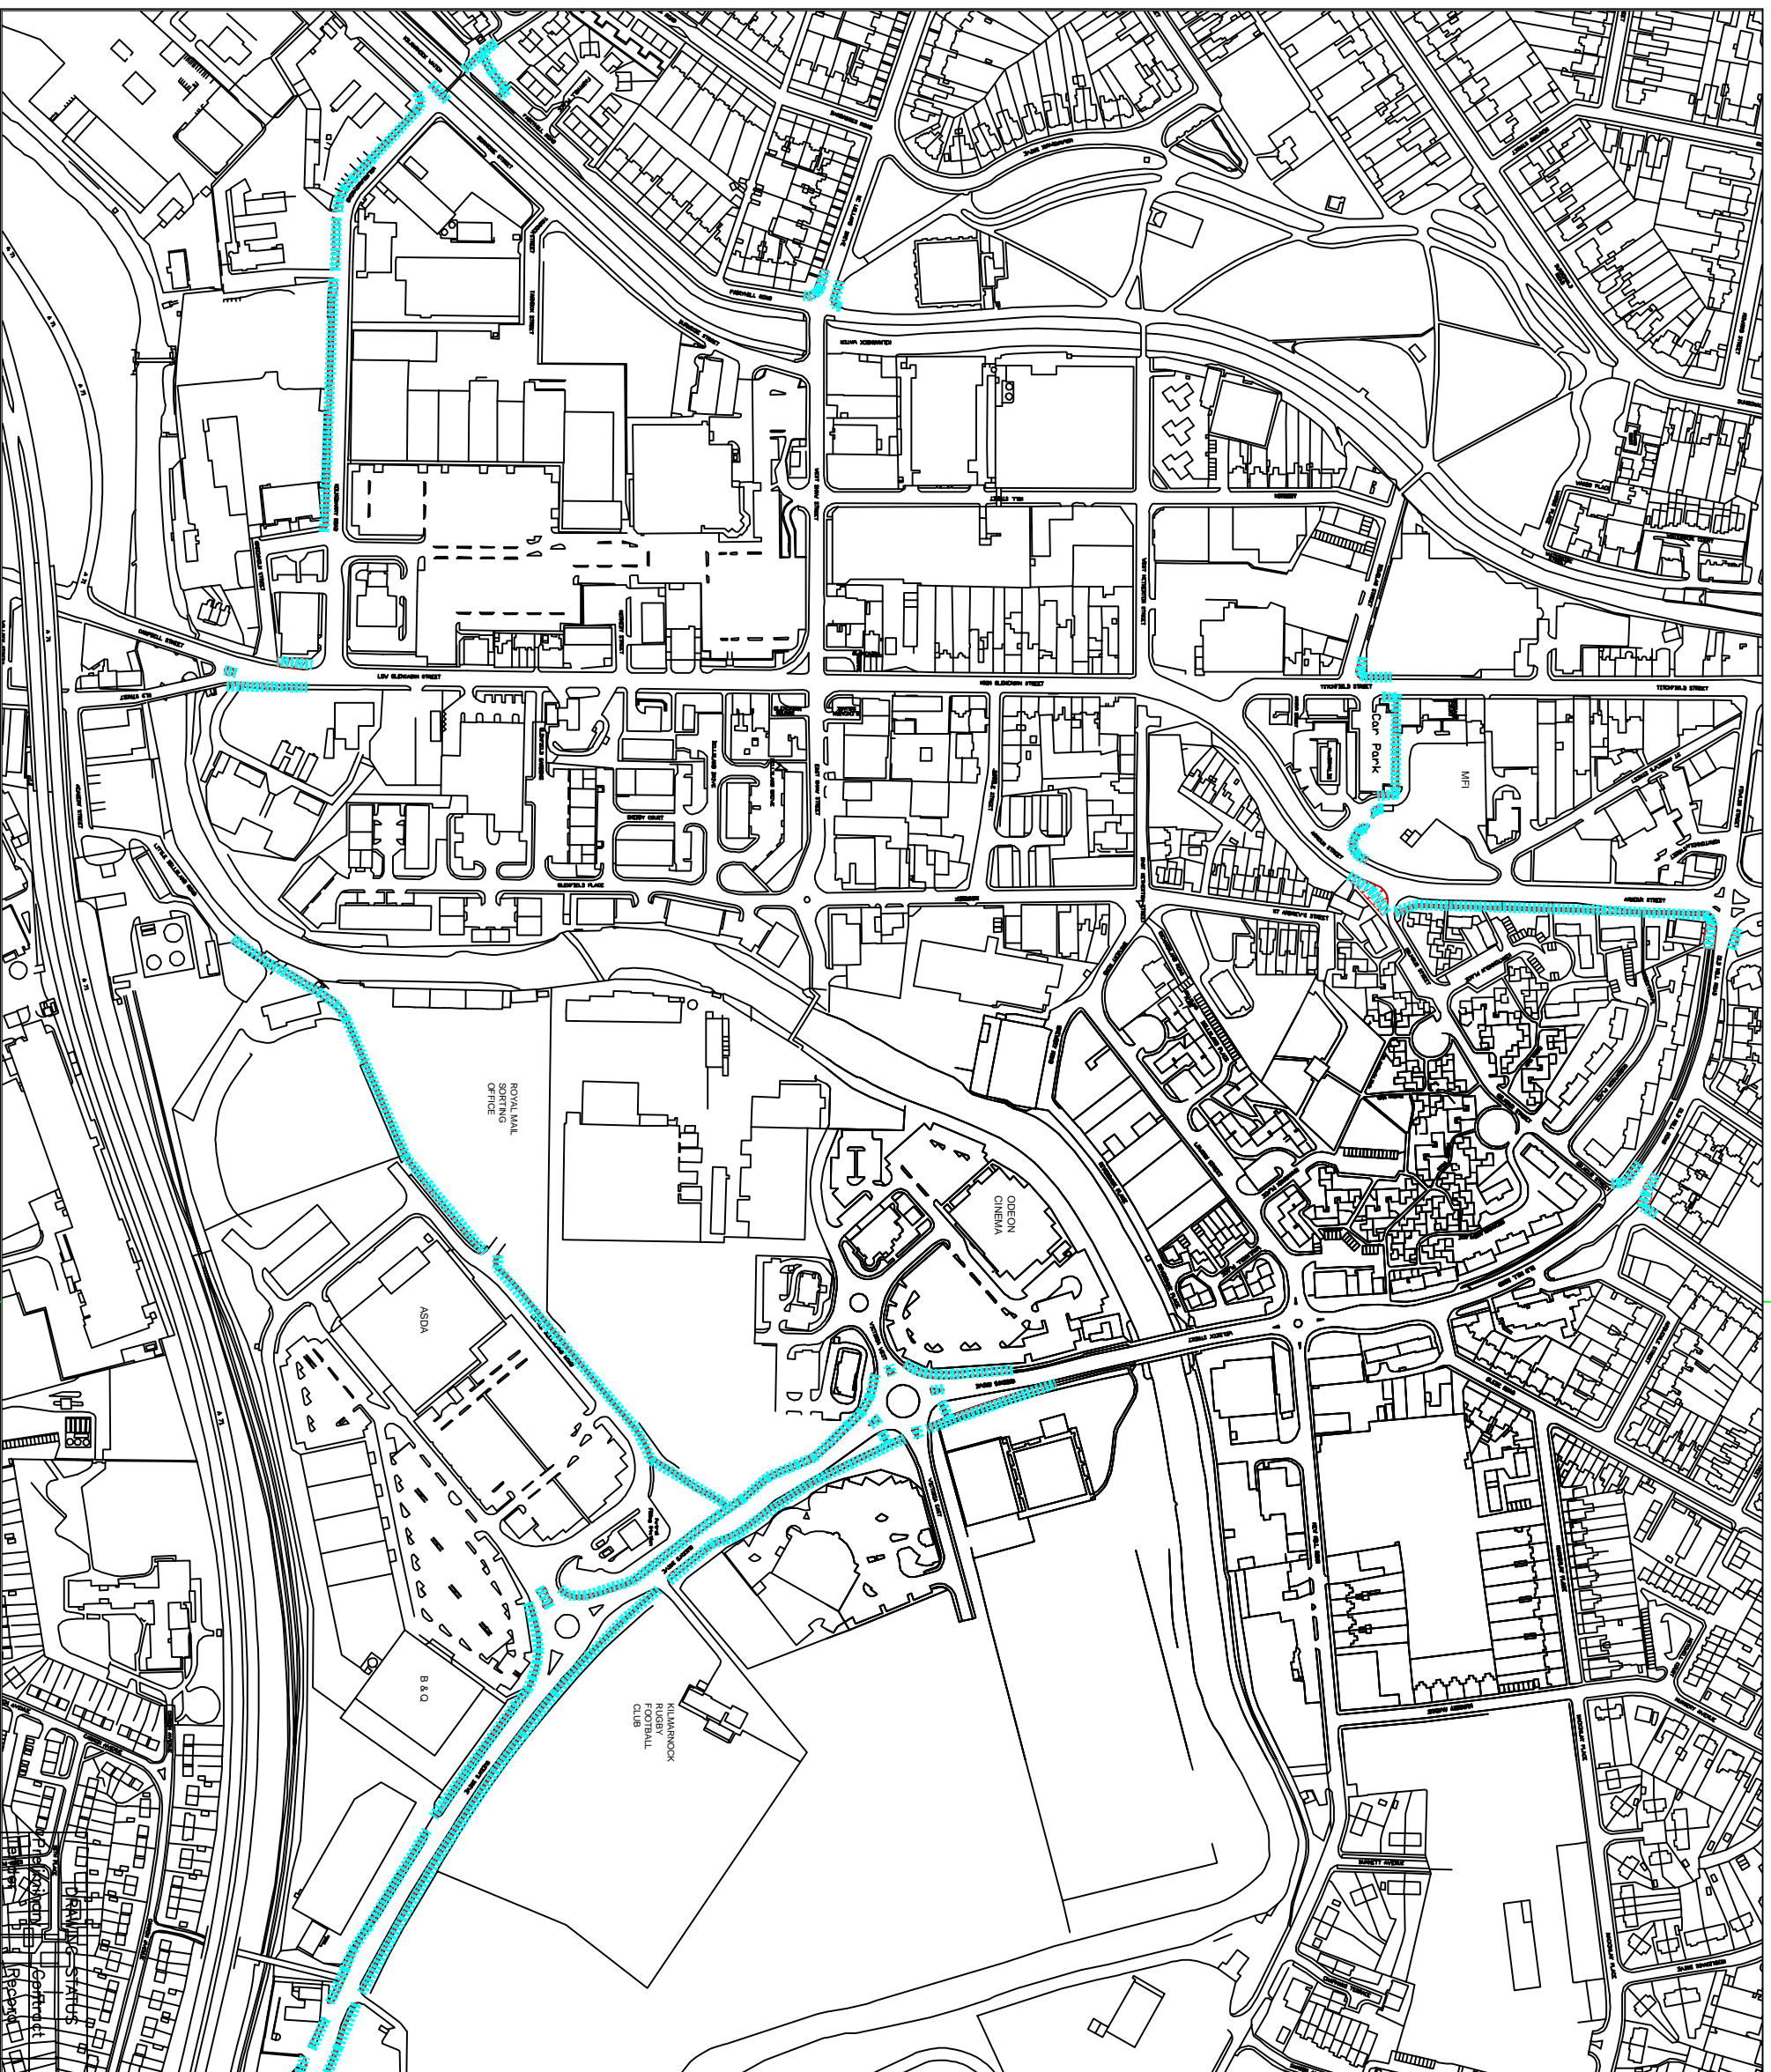

Rev. Date	Revisions	Check Date	Appv. Date

**EAST AYRSHIRE COUNCIL
ROADS DIVISION**
Head of Roads and Transportation :
James T. Kane Bsc. C.Eng. FICE. FIHT
Design Office :
Greenholm Street, Kilmarnock, KA1 4DJ

Title :
**KILMARNOCK CYCLE ROUTES
REDETERMINATION OF THE
PUBLIC RIGHT OF PASSAGE
LAYOUT PLAN No 4
SOUTH / CENTRAL**

Scale : NTS	Date : October 2007
Prepared By : TSA	Checked By :
Traced By : ACAD	Approved By :
Drawing No : LAYOUT - No 4	
Rev. : File No : T/8/16	

