

EAST AYRSHIRE COUNCIL

SPECIAL DEVELOPMENT SERVICES COMMITTEE – 20 JUNE 2006

WAITING & LOADING RESTRICTIONS – VARIOUS ROADS KILMARNOCK

Report by the Executive Director of Development and Property Services

1. PURPOSE OF REPORT

- 1.1 The purpose of this report is to seek Committee's approval for the making of The East Ayrshire Council (Various Roads, Kilmarnock) (Waiting and Loading Restrictions) (Amendment) Order. This Order is required to enable amendments to be made to waiting restrictions within various roads in Kilmarnock.

2. BACKGROUND

- 2.1 The East Ayrshire Council (Various Roads, Kilmarnock) (Waiting and Loading Restrictions and Designated Parking Places) Order 2004 came into effect in two phases. Phase I was introduced on 24 January 2005 (comprising waiting and loading restrictions, designated parking for the disabled and motorcycles) and Phase II came into force on 14 March 2005 (introduced pay & display parking and permits for businesses and residents).
- 2.2 During and after the implementation of the above Order various parking issues came to light which necessitated amendments to the term of the Order.

3. PROPOSALS

- 3.1 To address various parking issues the following amendments to the Kilmarnock town centre on-street parking Order are proposed—
- (a) **Extend existing waiting restrictions** in Braeside Street, London Road, Burnside Street and Holehouse Road.
 - (b) **Introduce additional waiting restrictions** in Charles Place, Holehouse Road, Park street and Woodstock Place.
 - (c) **Reduce the length of the waiting restriction** in Nursery Street.
 - (d) **Change a length of restricted parking** in St Marnock Street to a designated loading bay.
- 3.2 Plans detailing the extent of the proposed amendments to the waiting restrictions are included in Appendix 1.

4. PROCEDURES

- 4.1 The draft Order has been prepared in accordance with the requirements of the Road Traffic Regulation Act 1984 and the Local Authorities' Traffic Orders (Procedures) (Scotland) Regulations 1999.
- 4.2 **Consultation** – The organisations, representative groups and individuals consulted during the preparation of the Order are detailed in Appendix 2. The Chief Constable has no objections to the draft Order and no objections or adverse comments were received from any of the consultees.

4.3 Publication of Proposals – The draft Order was published in the Kilmarnock Standard on Friday 31st March 2006. Full details of the proposals with plans and Statement of Reasons were available for inspection at Council Headquarters, London Road, Kilmarnock, Roads & Transportation Division offices, Greenholm Street, Kilmarnock and the Councils Local Office, John Dickie Street, Kilmarnock.

4.4 Formal Objections – No objections were received in respect of the draft order.

5. LEGAL IMPLICATIONS

5.1 The promotion of this Order has been in accordance with the requirements of the Road Traffic Regulation Act 1984, as amended and the Local Authorities' Traffic Orders (Procedure) (Scotland) Regulations 1999.

6. FINANCIAL IMPLICATIONS

6.1 The cost of implementing the proposals will be met from existing budgets.

7. POLICY IMPLICATIONS

The measures support the policies set out in the Ayrshire Joint Structure Plan, the East Ayrshire Local Plan and the East Ayrshire Local Transport Strategy to manage the town centre public parking supply.

8. COMMUNITY PLAN IMPLICATIONS

The measures will contribute to improving community safety and improving the environment in Kilmarnock town centre.

7. RECOMMENDATIONS

7.1 It is recommended that the Committee:

- (a) notes the content of the report: and
- (b) approves the proposals to amend the waiting restrictions in the named roads in Kilmarnock as shown in Appendix 1.

James Lavery
Executive Director of Development and Property Services
5 June 2006
JDD - FV

LIST OF APPENDICES

APPENDIX 1 – Plans detailing the proposals.

APPENDIX 2 - Consultation Letter, Summary of Proposals and Consultation List

BACKGROUND PAPERS

1. The East Ayrshire Council (Various Roads, Kilmarnock) (Waiting and Loading Restrictions) (Amendment) Order (Draft)
2. The East Ayrshire Council (Various Roads, Kilmarnock) (Waiting and Loading Restrictions and Designated Parking Places) Order 2004.
3. The Burgh of Kilmarnock (Hood Street Area) (Prohibition of Parking) Order 1975.


Copies of the above draft Order and current Orders are available from the Head of Roads & Transportation.

For further information on the contents of this report please contact Keith Orton on 01563 576310.



Implementation officer: Jacqueline Davidson

APPENDIX 1

Plans of - Braeside Street, London Road, Burnside Street, Holmquarry Road, Charles Place, Holehouse Road, Park Street, Nursery Street, St Marnock Street and Woodstock Place, Kilmarnock

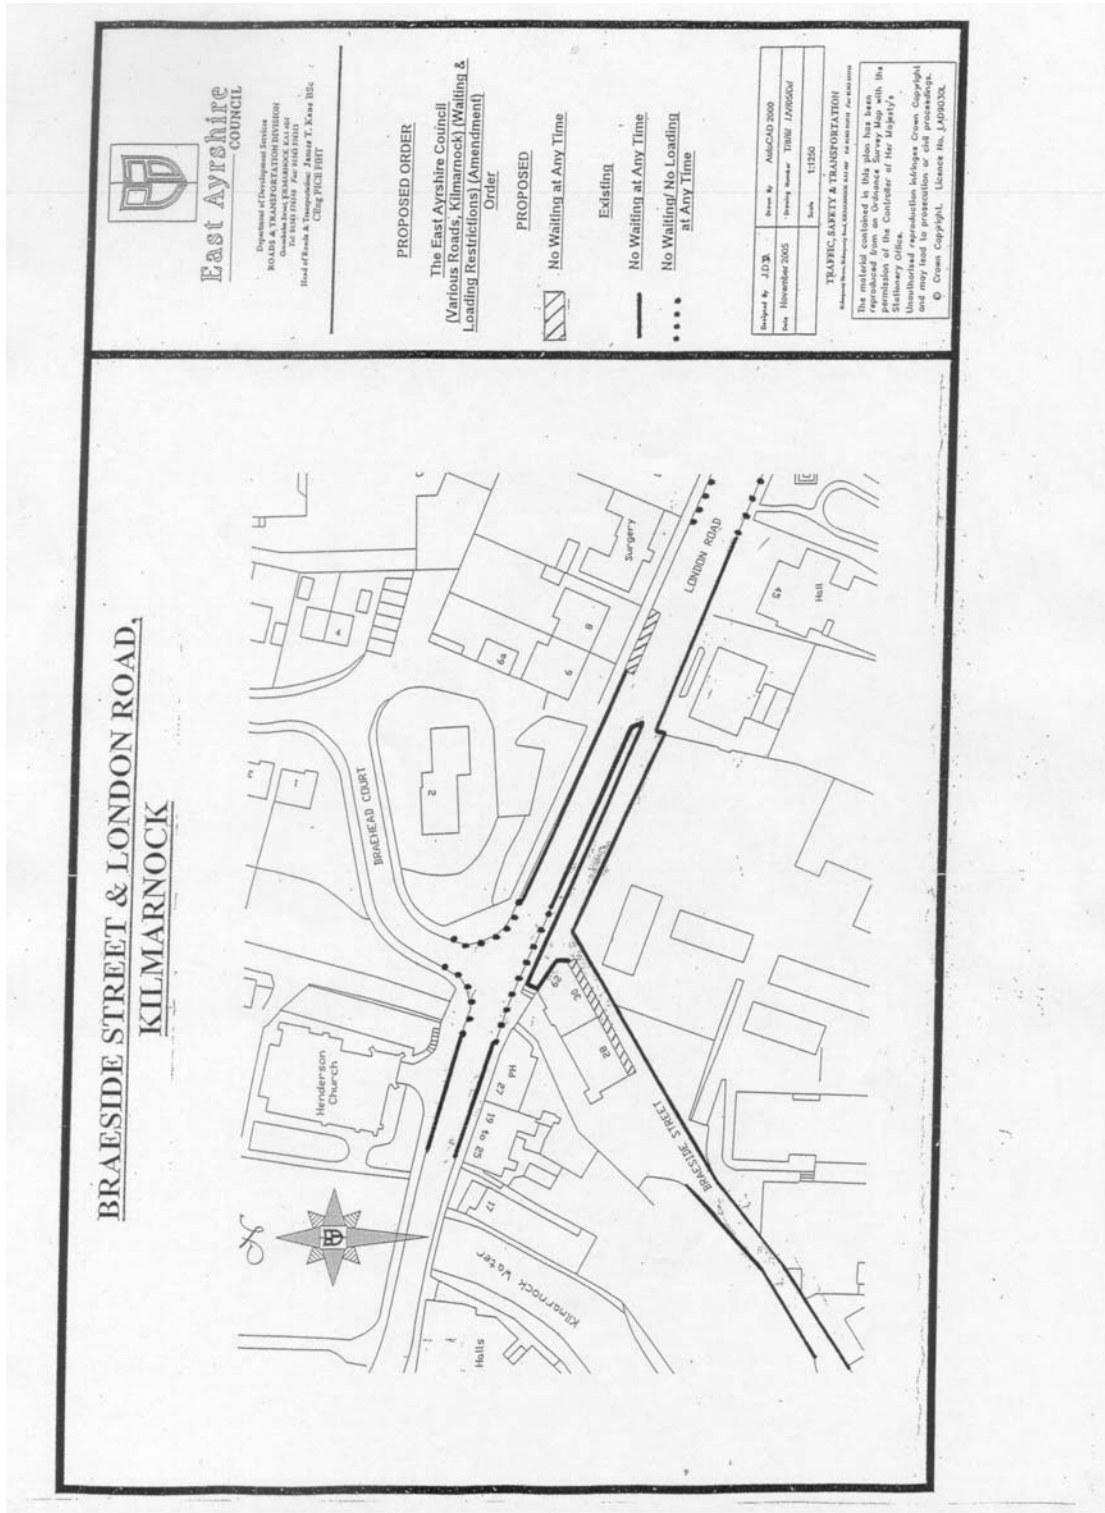

BURNSIDE STREET & HOLMQUARRY ROAD, KILMARNOCK

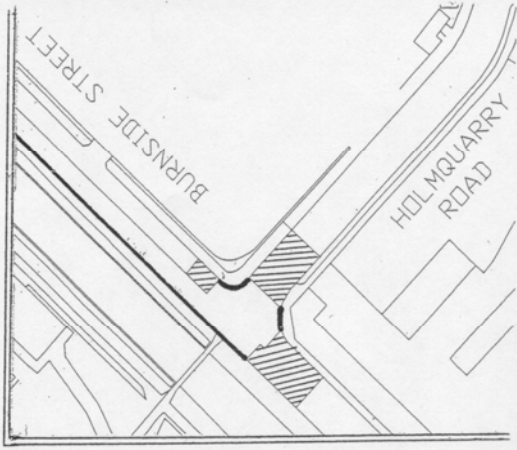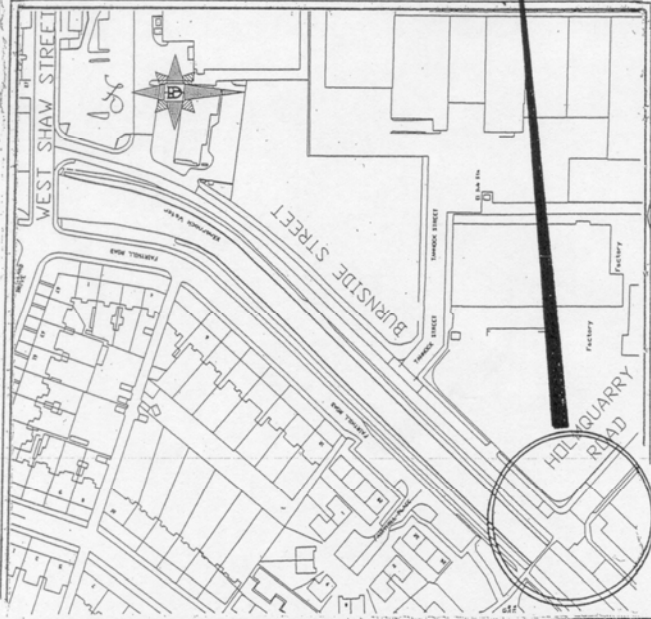

East Ayrshire Council
 Department of Development Services
 ROAD DESIGN SECTION
 Council Offices, KILMARNOCK, KA11 4JH
 Tel: 01810 75151 Fax: 01810 75151
 Head of Road & Planning Services: James T. Keas 1056
 Chief Planning Officer: J. G. GIBSON

PROPOSED ORDER
 The East Ayrshire Council
 (Various Roads, Kilmarnock) (Waiting &
 Loading Restrictions) (Amendment)
 Order

PROPOSED



No Waiting at Any Time

EXISTING



No Waiting at Any Time

Designed by: J.D.S.	Drawn by: A.D.G./A.D. 2000
Date: November 2005	Drawing Number: TRM/ EN/0506/01
	Scale: 1:1250

TRAFFIC SAFETY & TRANSFORMATION
 This material is published in accordance with the provisions of the Traffic Signs Regulations and General Directions 2002. It is reproduced from an Ordnance Survey map with the permission of the Controller of Her Majesty's Stationery Office.
 All other reproductions infringe Crown Copyright and may lead to prosecution.
 © Crown Copyright. Licence No. L409932L



East Ayrshire
COUNCIL

Department of Development Services
Roads & TRANSPORTATION DIVISION
Council Offices
100 High Street, Ayr, East Ayrshire
Head of Roads & Transportation: James T. Kane BSc
Chief PCIB/PIHT


PROPOSED ORDER

The East Ayrshire Council
**(Various Roads, Kilmarnock) (Waiting &
Loading Restrictions) (Amendment)**
Order

PROPOSED

 No Waiting at Any Time

Existing

 No Waiting at Any Time

 No Waiting/No Loading
at Any Time

Drawn By: J.D.S.	Drawn By: AUBCAD 2000
Date: November 2005	Drawing Number: TMRG / J10020/0
	Scale: 1:1250

TRAFFIC, SAFETY & TRANSPORTATION

The material contained in this plan has been reproduced from an Ordnance Survey Map with the permission of the Controller of Her Majesty's Stationery Office. Unauthorised reproduction infringes Crown Copyright and may lead to prosecution or civil proceedings. © Crown Copyright. Licence No. LA09030L



HOLEHOUSE ROAD, KILMARNOCK




**East Ayrshire
COUNCIL**

Department of Development Services
 Planning and Transportation DIVISION
 Council Offices, 15, MARLBOROUGH
 Road, KILMARNOCK, East Ayrshire, East Ayrshire
 Tel: 01814 376100 Fax: 01814 362112
 Head of Roads & Transportation: James T. Kane BSc
 CEng, MICE, MInstE


PROPOSED ORDER


The East Ayrshire Council
 (Various Roads, Kilmarnock) (Waiting &
 Loading Restrictions) (Amendment)
 Order

PROPOSED

 No Waiting at Any Time

 Existing

 No Waiting at Any Time

 No Waiting/ No Loading
 at Any Time


Designed By: J.D.P.	Drawn By: A.M.C.A.D. 2000
Date: November 2005	Drawing Number: TRM/ 14/05/05
Scale:	1:1500

TRAFFIC, SAFETY & TRANSFORMATION

The material contained in this plan has been prepared from an Ordnance Survey Map with the permission of the Controller of Her Majesty's Stationery Office. Unauthorised reproduction infringes Crown Copyright and may lead to prosecution or civil proceedings. © Crown Copyright. Licence No. LA090300.



PARK STREET, KILMARNOCK

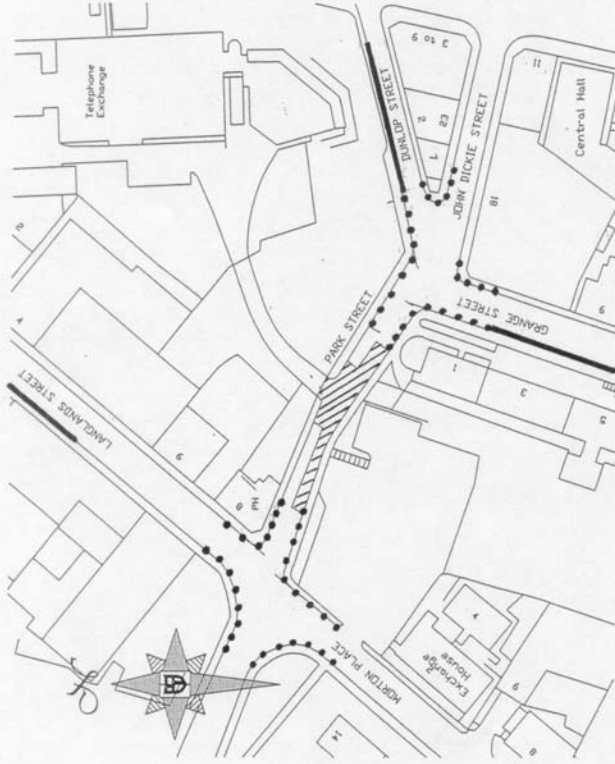

East Ayrshire Council

Department of Development Services
 ROADS & TRANSPORTATION DIVISION
 100 High Street, Kilmarnock, East Ayrshire
 Tel: 01843 212123 Fax: 01843 212127
 Head of Roads & Transportation: James T. Knox BSc.
 Chief Traffic Officer

PROPOSED ORDER

The East Ayrshire Council
 (Various Roads, Kilmarnock) (Waiting &
 Loading Restrictions) (Amendment)
 Order

PROPOSED

No Waiting at Any Time



Existing

No Waiting at Any Time



No Waiting/No Loading
 at Any Time



Prepared by: J.D.D.	Drawn by: A.M.C.A.D. 2000
Date: November 2005	Planning Number: T1887 / 18/05/05
	Scale: 1:12500

TRAFFIC, SAFETY & TRANSPORTATION

The material contained in this plan has been reproduced from an Ordnance Survey Map with the permission of the Controller of Her Majesty's Stationery Office. Unauthorised reproduction infringes Crown Copyright and may lead to prosecution or civil proceedings. © Crown Copyright. Licence No. LA999306.



East Ayrshire Council

Department of Development Services
ROADS & TRANSPORTATION DIVISION
Council Offices
1st Floor 11th Floor, 11th Floor
Head of Roads & Transportation: James T. Kane BSc
Chief PCIBPHIT

PROPOSED ORDER

The East Ayrshire Council
(Various Roads, Kilmarnock) (Waiting &
Loading Restrictions) (Amendment)
Order

PROPOSED

Removal of
No Waiting at Any Time



Existing

No Waiting at Any Time



No Waiting/ No Loading
at Any Time



Drawn by: J.D.D.	Drawn by: AUGUST 2000
Date: November 2005	Drawing Number: TRM/ 170650/01
	Scale: 1:1250


TRAFFIC SAFETY & TRANSPORTATION

The material contained in this plan has been reproduced from an Ordnance Survey Map with the permission of the Controller of Her Majesty's Stationery Office. Unauthorised reproduction infringes Crown Copyright and may lead to prosecution or civil proceedings. © Crown Copyright. Licence No. LA090326.

NURSERY STREET, KILMARNOCK



ST MARNOCK STREET, KILMARNOCK

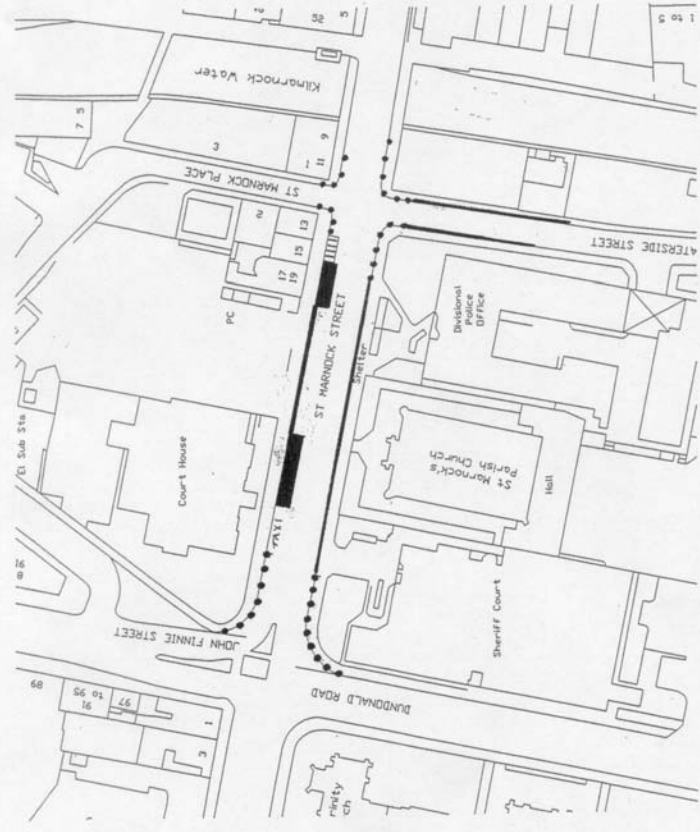

Department of Development Services
ROADS & TRANSPORTATION DIVISION
 1000 High Street, KILMARNOCK KA1 1HR
 Head of Roads & Transportation: James T. Evans BSc
 Chief PFI3 FHRT

PROPOSED ORDER
 The East Ayrshire Council
 (Various Roads, Kilmarnock) (Waiting &
 Loading Restrictions) (Amendment)
 Order

PROPOSED

Change existing
 No Waiting at Any Time
 to No Waiting/ No Loading
 at Any Time, Except for
 Loading by Goods Vehicles



Existing

No Waiting at Any Time
 No Waiting/ No Loading
 at Any Time




Designated Parking Places
 Parking Zone A



Author: JJD	Drawn by: AMLCAD 2000
Date: November 2005	Drawing Number: TRM/DA/05001
	Scale: 1:250

TRAFFIC, SAFETY & TRANSPORTATION
 This document is the property of the Council. It is to be used for the purposes for which it was prepared and is not to be reproduced or disseminated in any form without the permission of the Controller of Her Majesty's Stationery Office.
 This document is reproduced in full on Crown Copyright material. All rights reserved.
 © Crown Copyright. Licence No. LA09326

WOODSTOCK PLACE, KILMARNOCK

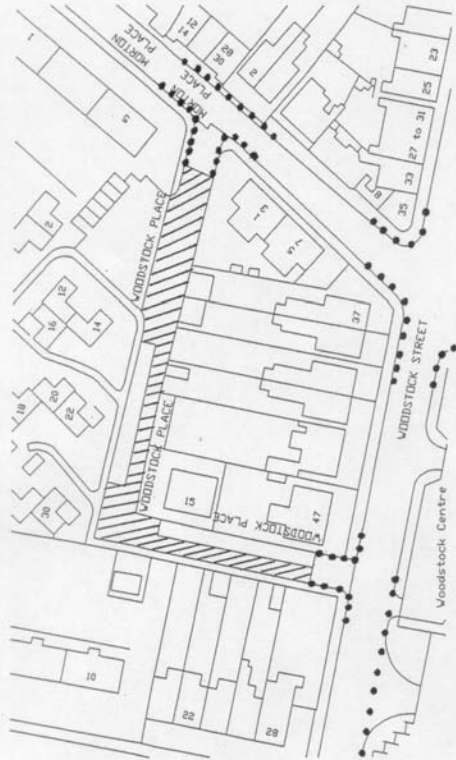

East Ayrshire
COUNCIL

Department of Development Services
ROADS & TRANSPORTATION DIVISION
Glenvale House, BELMONT, KILMARNOCK, G41 4JF
Tel: 01814 612222 Fax: 01814 612211
Head of Roads & Transportation: Mr J. A. McEwen
Cling FICHE UNIT

PROPOSED ORDER

The East Ayrshire Council
(Various Roads, Kilmarnock) [Waiting &
Loading Restrictions] [Amendment]
Order

PROPOSED



No Waiting at Any Time

Existing



No Waiting/ No Loading
at Any Time

Designed by	JITD	Drawn by	AMC/AD 2000
Date	November 2005	Drawing Number	TBRM / JN050501
Scale		Sheet	11/250

TRAFFIC, SAFETY & TRANSPORTATION

This order is contained in this plan has been prepared and issued with the permission of the Controller of Her Majesty's Stationery Office.
Unauthorised reproduction infringes Crown Copyright and may lead to prosecution or civil proceedings.
© Crown Copyright. Licence No. 1009003L

APPENDIX 2

Contact : Jacqueline Viviani
Our Ref : T/8/6/8/JV06001
Date : 10 January 2006

«Addressee»
«Organisation»
«AddressLine1»
«AddressLine2»
«AddressLine3»
«AddressLine4»
«PostCode»

Dear «Dear»,

Proposed Introduction of a Traffic Order

Locations - **Braeside Street, London Road, Burnside Street, Holmquarry Road, Charles Place, Holehouse Road, Park Street, Nursery Street, St Marnock Street and Woodstock Place, Kilmarnock**


Proposal **Waiting Restrictions**

East Ayrshire Council proposes to consider the introduction of a traffic Order as stated above and my purpose in writing to you is to undertake consultation, as required by the Local Authorities' Traffic Orders (Procedure) (Scotland) Regulations 1999, in advance of the publication of proposals.

If you wish to comment on the proposals outlined in the attached Summary of Proposals, I would be pleased to hear from you by Friday 10 February 2006, otherwise I will assume you have no comments to make at this stage. Should you require further information or clarification on any points arising from the proposals, please contact Jacqueline Viviani at the above address.

On completion of these consultations, if the Council decides to proceed with the promotion of the Order, a notice of proposals will be published locally as required by the Regulations, at which time you will have an opportunity to inspect the documents and, if necessary, lodge a formal objection.

Yours «Yours»,

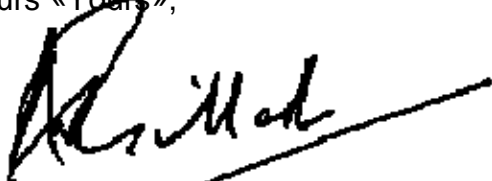

~~pp JAMES T. KANE
Head of Roads & Transportation~~

Proposed Introduction of a Traffic Order
FORMAL PRELIMINARY CONSULTATIONS

SUMMARY OF PROPOSALS

- Location **Braeside Street, London Road, Burnside Street, Holmquarry Road, Charles Place, Holehouse Road, Park Street, Nursery Street, St Marnock Street and Woodstock Place, Kilmarnock**
- Proposal - **Minor amendments to existing restrictions.**

REASON FOR PROPOSAL

To address various issues that have arisen since the introduction of The East Ayrshire Council (Various Roads, Kilmarnock) (Waiting and Loading Restrictions and Designated Parking Places) Order 2004.

DESCRIPTION OF THE PROPOSALS

Braeside Street, extend existing waiting restriction.

London Road, extend existing waiting restriction.

Burnside Street, extend existing waiting restriction.

Holmquarry Road, extend existing waiting restriction.

Charles Place, introduce additional waiting restriction.

Holehouse Road, introduce additional waiting restriction.

Park Street, introduce additional waiting restriction.

Nursery Street, reduce existing waiting restriction.

St Marnock Street, introduce a loading bay.

Woodstock Place, introduce additional waiting restriction.

Consultation List

The following organisations, representative groups and individuals were consulted during the preparation of the draft Order—

Strathclyde Police
Strathclyde Fire Brigade
Scottish Ambulance Service
Ayrshire & Arran NHS Trust
Strathclyde Passenger Transport
Freight Transport Association
Road Haulage Association
Stagecoach Western
First Group
Carrick Coaches
Shuttlebuses
Rowes Coaches
Smiths Coaches
Marbill Coaches
Liddels Coaches
Royal Mail
Scottish Power
Transco
British Telecom
West of Scotland Water
RAC
AA
CTC
Kilmarnock Forum on Disability
Scottish Taxi Federation
East Ayrshire Taxi Trades Council
Kilmarnock Retail Traders Assoc
Bonnyton & Woodstock Community Council
Grange/Howard Community Council
Piersland-Bentinck Community Council
Chief Executive, East Ayrshire Council
Executive Director of Corporate Support
Executive Director of Education & Social Services
Executive Director of Development & Property Services
Head of Planning and Building Control
Director of Community Services
Chief Engineer (Operations North)
Councillor D. Reid
Councillor G. Cree
Councillor I. Linton
Councillor J. Campbell
Chair, Development Services Committee
Chair, Kilmarnock Central Local Area Committee